

L12 L11 L10 L9 L8 L7 L6 L5 L4 L3 L2 L1 R1 R2 R3 R4 R5 R6 R7 R8 R9 R10 R11 R12

6 5 4 3 2 1 0 1 2 3 4 5 6

40	870	tussenfond
39	845	achterzwart
38	820	horizondoek
37	795	achterfond
36	770	
35	745	
34	720	
33	700	
32	680	
31	660	poten
30	640	horizonbatterij
29	620	
28	600	
27	580	fries
26	560	
25	540	
24	520	
23	500	
22	480	poten
21	460	fries
20	440	
19	420	
18	400	
17	380	
16	360	
15	340	poten
14	320	fries
13	300	
12	280	
11	260	
10	240	poten
9	220	fries
8	200	
7	180	
6	160	
5	140	
4	120	
3	100	poten
2	80	fries
1	60	

Vrije hoogte: 8697


Vrije hoogte: 5540

Doorgangshoogte: 6044

Doorgangshoogte: 5540

Port L102

0.17a

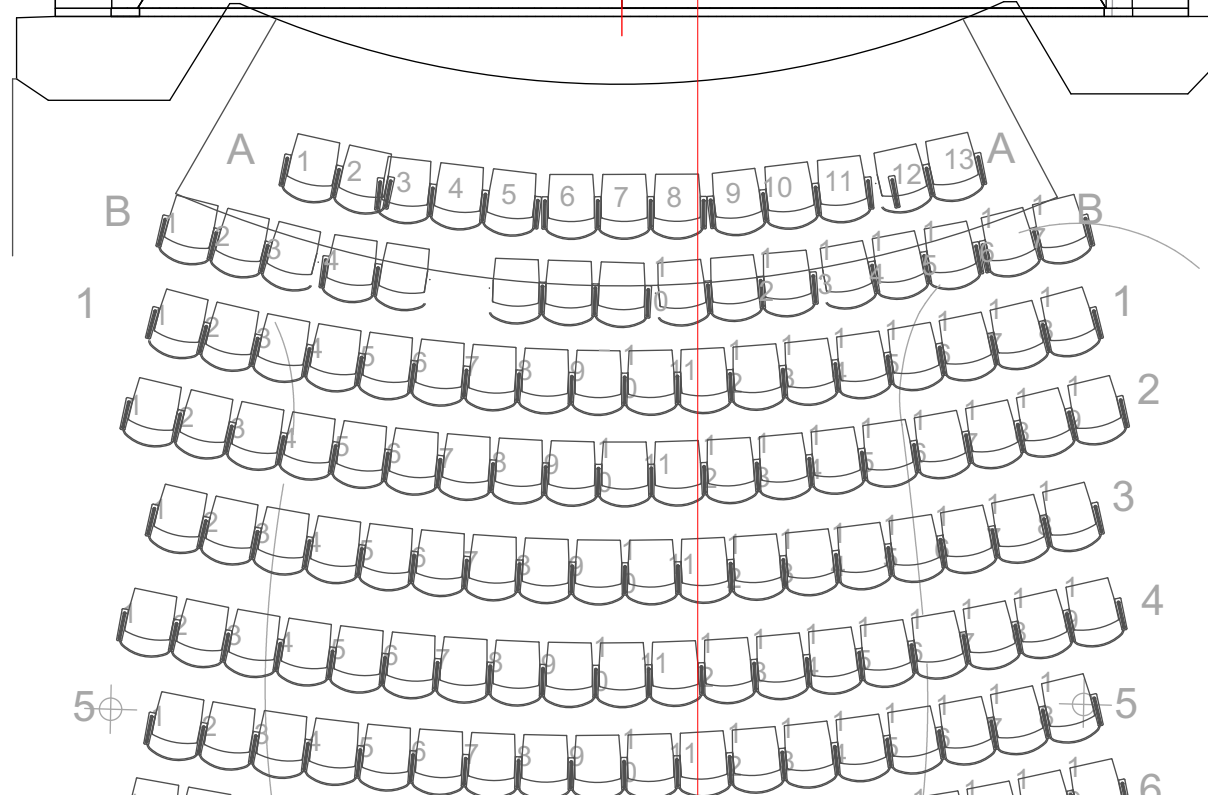

Hanzestrohmsaal
 Schaal 1: 75 (op A3)
 December 2017